



TYPICAL SECTION  
BORED & JACKED STEEL ENCASEMENT

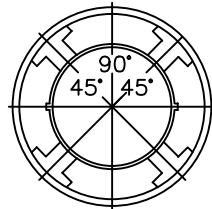


SPIDER DETAIL

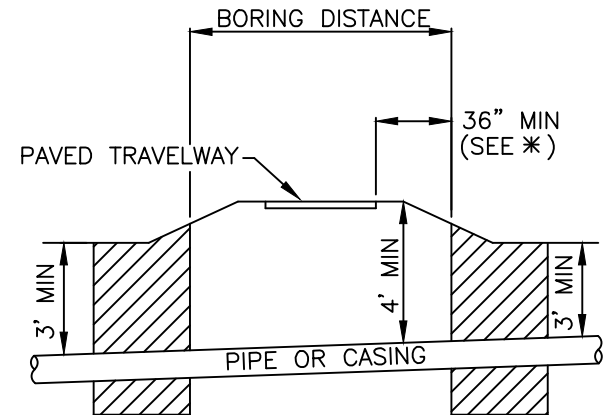

\* THE NEAR EDGE OF THE PIT CAN BE NO CLOSER TO THE EDGE OF THE TRAVELWAY THAN ITS DEPTH BELOW THE SURFACE OF THE TRAVELWAY UNLESS BULKHEADED.

DETAIL  
BORING PIT LOCATION

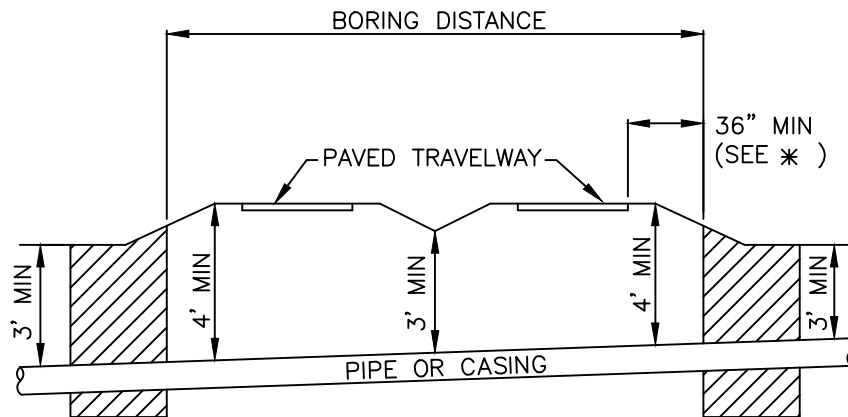

\* THE NEAR EDGE OF THE PIT CAN BE NO CLOSER TO THE EDGE OF THE TRAVELWAY THAN ITS DEPTH BELOW THE SURFACE OF THE TRAVELWAY UNLESS BULKHEADED.

DETAIL  
BORING PIT LOCATION

**DORCHESTER COUNTY WATER & SEWER**

**BORE AND JACK**

DRAWING:

**W-10**

DATE: APRIL 2012

DRAWN BY: JDC

SCALE: NTS

APPROVED BY: KJC