


TYPE 1
(DUCTILE IRON PIPE ONLY)

MAGNETICALLY OR
ELECTRONICALLY
DETECTABLE TAPE
12" DEEP

PIPE BELL

COMPACTED
#57 STONE

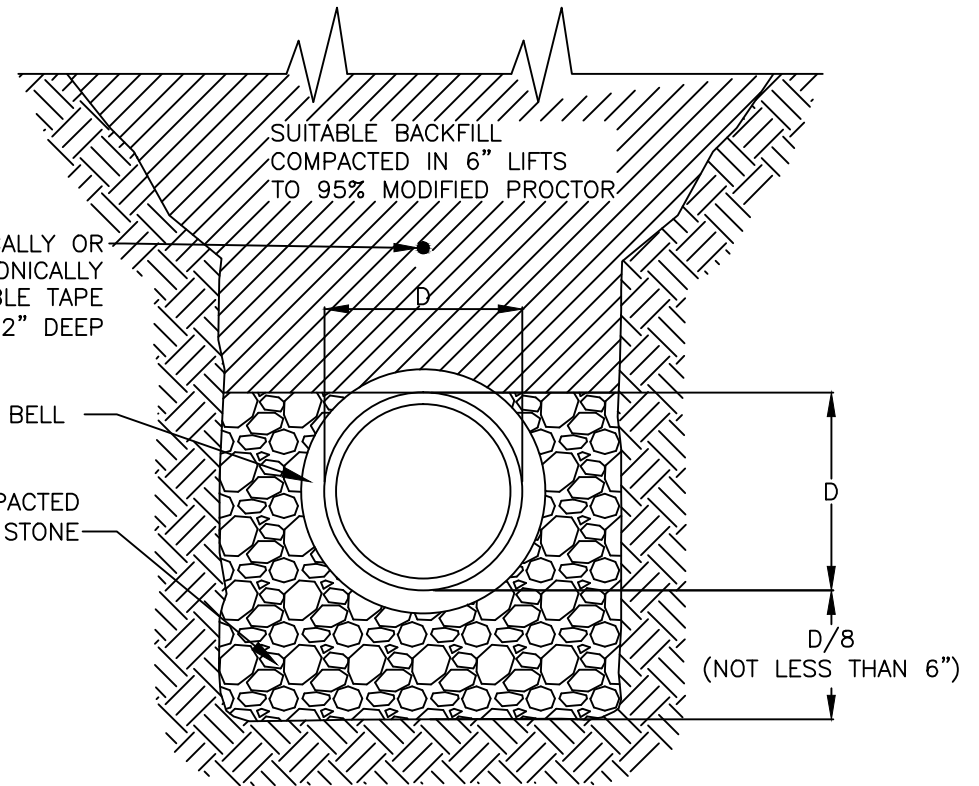

TYPE 2

DORCHESTER COUNTY WATER & SEWER

CLASS B BEDDING

DRAWING:
S-6

DATE: APRIL 2012

DRAWN BY: JDC

SCALE: NTS

APPROVED BY: KJC